



PL. BAJA S.C = 64.60m²
S. PISCINA = 10 m²
S. PATIO 42.25m²
E:1/50

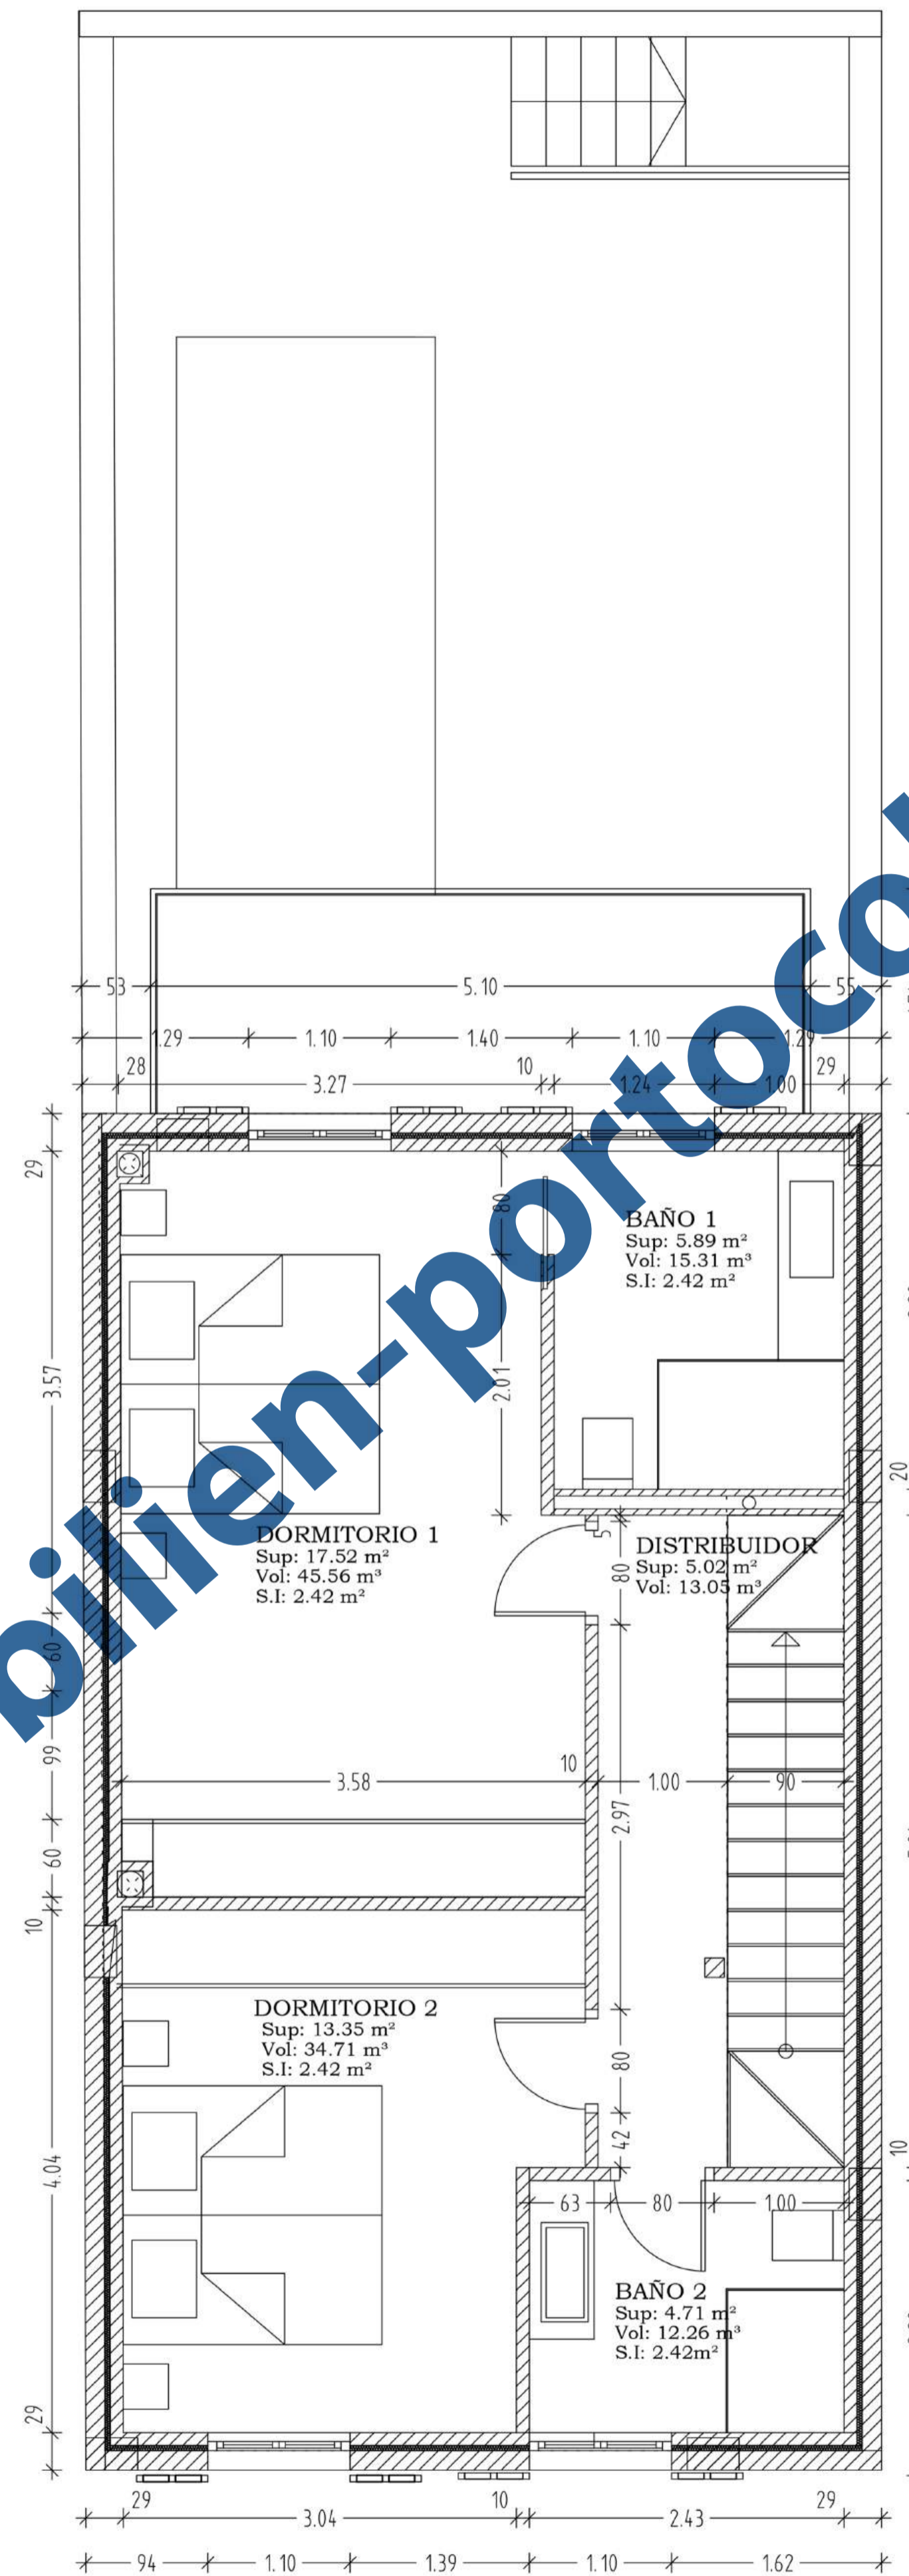

PL.PRIMERA S.C. = 64.60m²
E:1/50

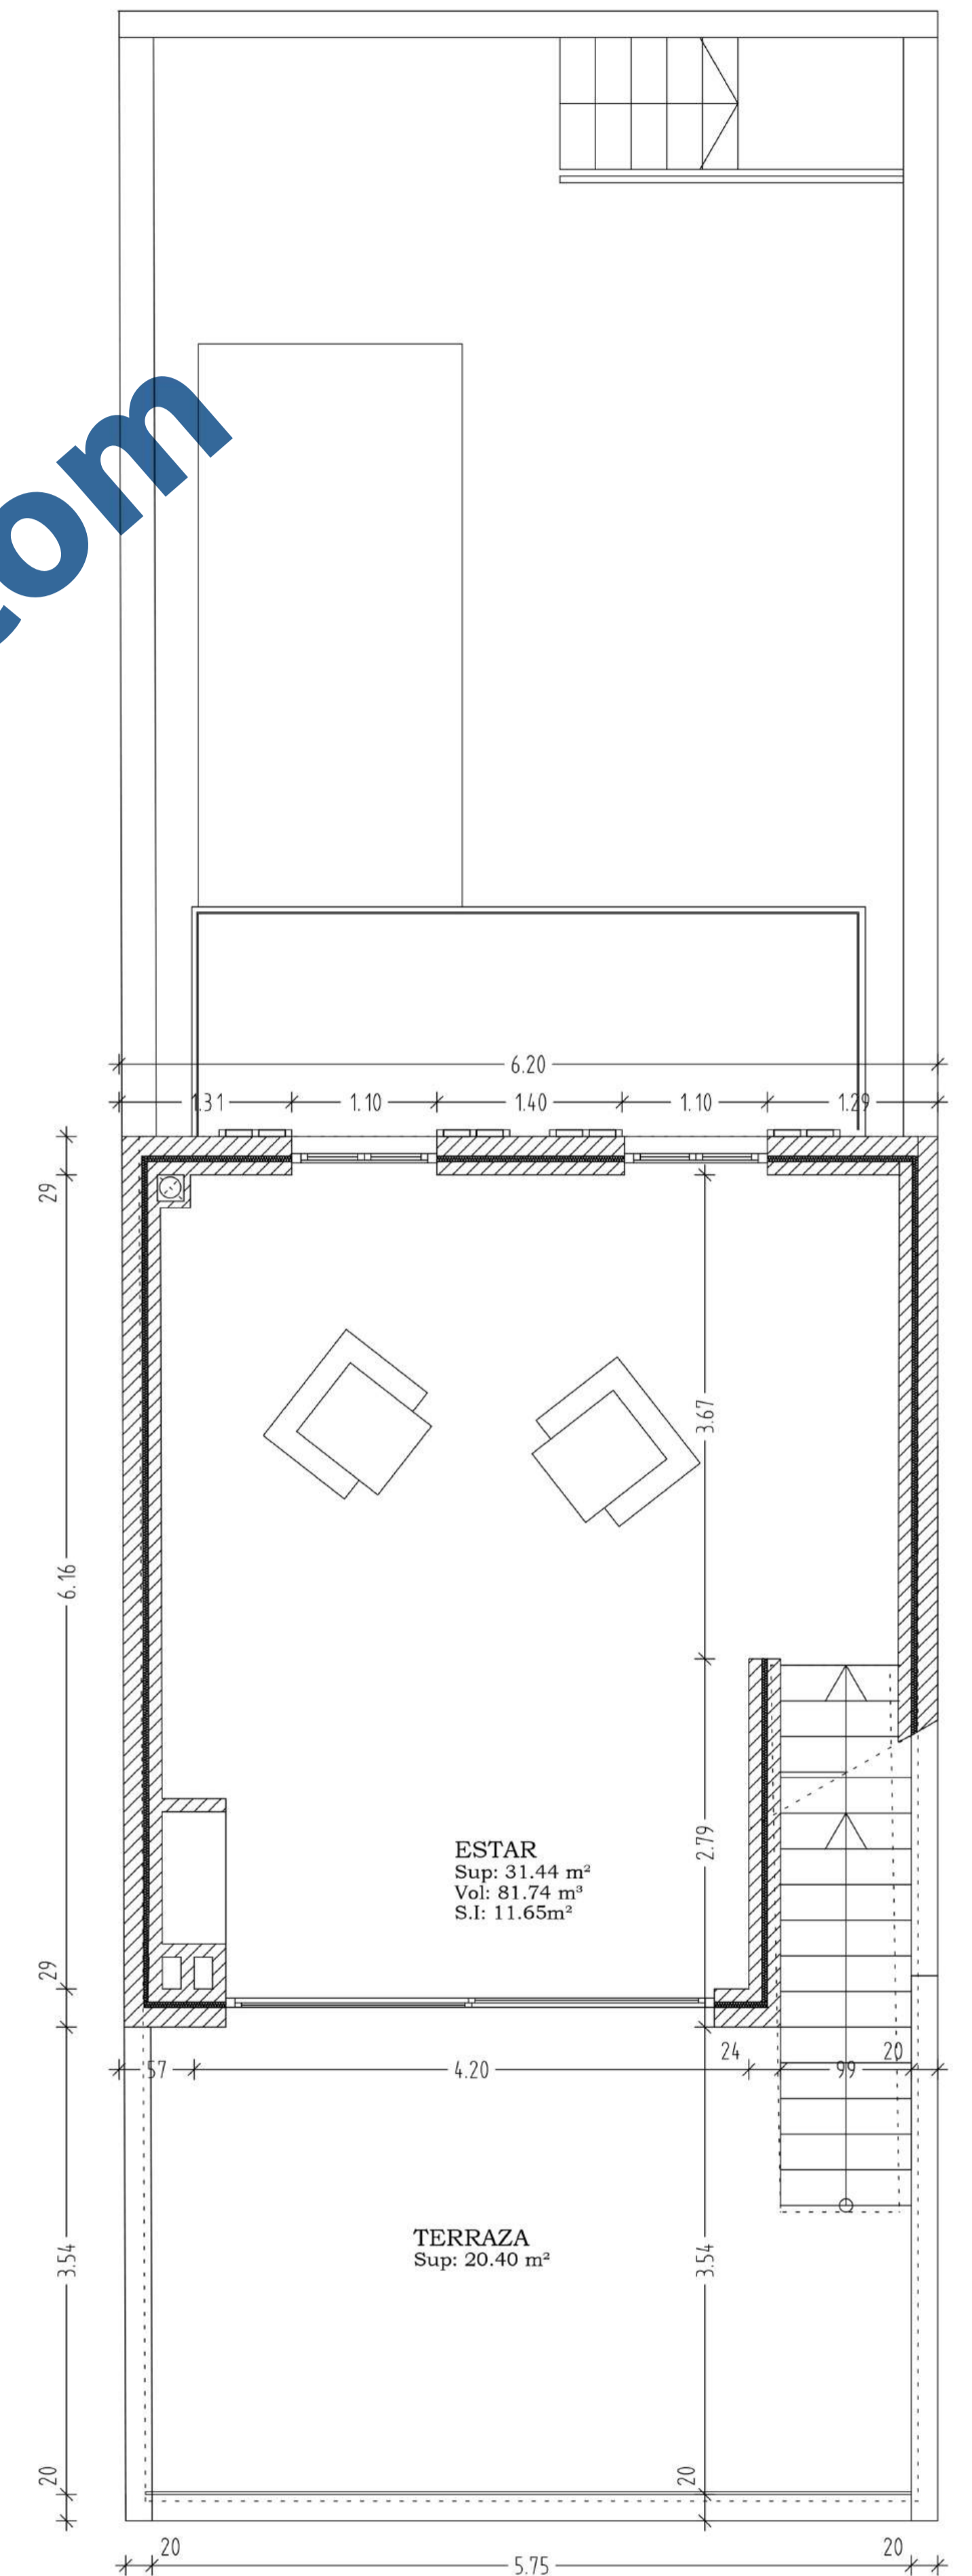

PL. 2 SC= 38.33 m²
E:1/50